


ROOM # = AREA
 TYPICAL DORM ROOM = 176 sf
 TYPICAL CLOSET A & B = 7 SF
 309 = 128 sf
 309A = 10 sf
 319 = 368 sf
 321 = 320 sf
 333 = 128 sf
 333A = 10 sf
 351 = 320 sf

ROOM # = AREA
 353 = 368 sf
 355 = 265 sf
 355A = 182 sf
 355B = 182 sf
 361 = 84 sf
 361A = 84 sf
 367 = 38 sf
 369 = 31sf

ROOM # = AREA
 391 = 668sf
 392 = 1508 sf
 394 = 668 sf
 3E1 = 59 sf
 3S1 = 142 sf
 3S2 = 147 sf
 3S3 = 147 sf

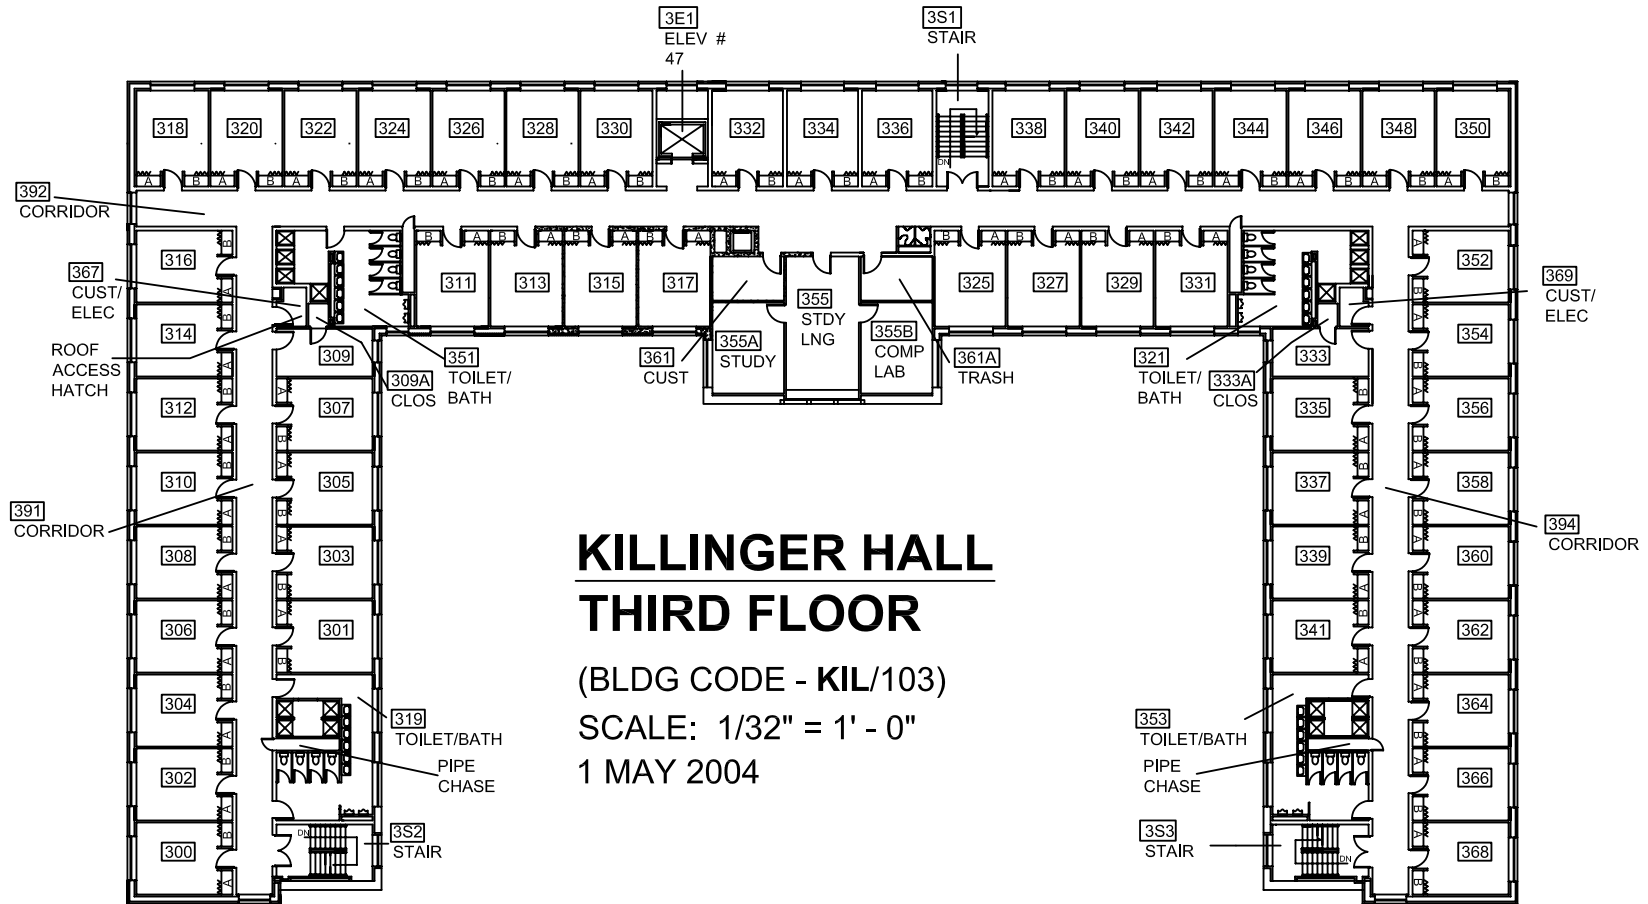

KILLINGER HALL THIRD FLOOR

(BLDG CODE - KIL/103)

SCALE: 1/32" = 1' - 0"

1 MAY 2004